


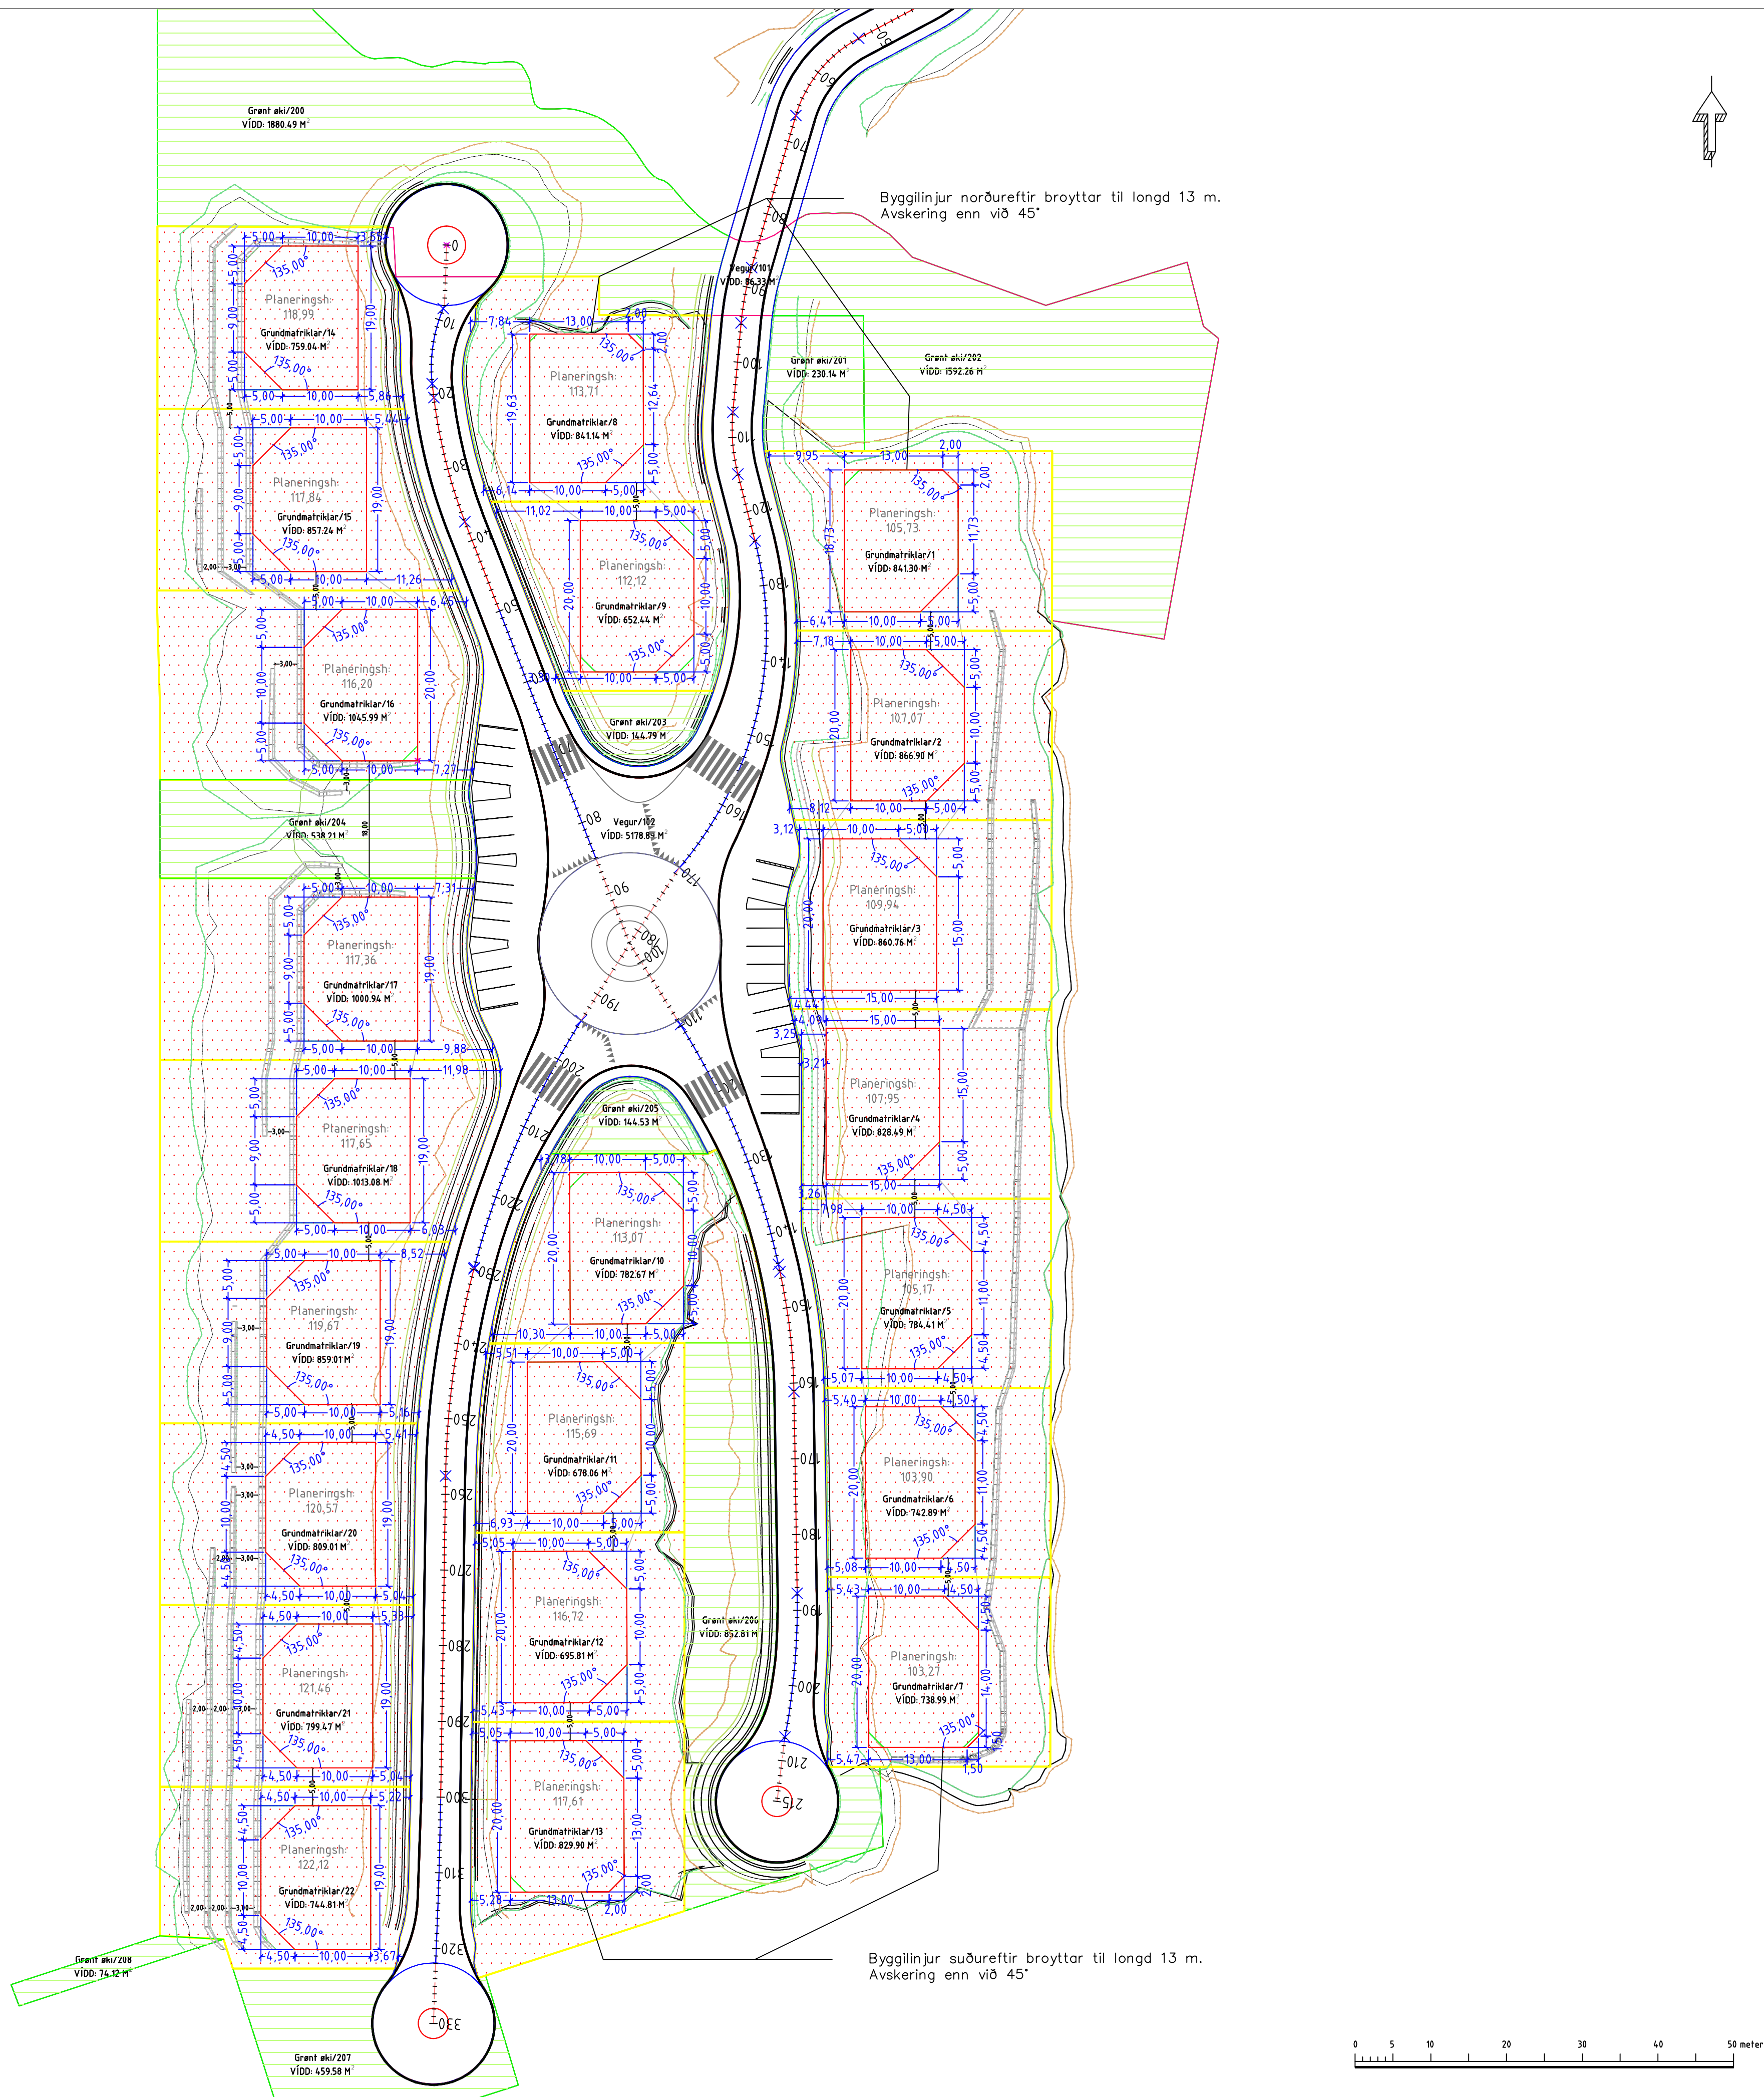

REV.DATO	INIT.	MÁL:	Útsýking Grótbrágv, Vestmanna	
		ANARI:	Vestmanna kommuna	
		TEKNISSLAG:	Serstök byggsantýkt	
		VIDMERKING	Yvir-lit yvir grundstykkir, grøn ekin og veg	
		TEKNISSDATO/INIT.:	02/05/17 / fpd	
		KONTROLDATO/INIT.:		
		DALASTIGUR 7 FD-100 TORSHAVN TEL.: +298 353600 WWW.MUNIN.FO		
		MÁL NR.:	2016001	Tekn. format: A1
		TEKNISSNR.:	A.001-01H-01	Málstúfoll: 1:500